


TREE FROG  
 ENVIRONMENTAL PRODUCTS  
 352-735-7411  
 treefrogrep.com

SECURE FRONDS UNTIL  
 INSTALLED

(3) PRE-NOTCHED WOOD PALM BATTENS  
 W/5 LAYERS OF BURLAP ON BACK.  
 INCLUDES (2) 1"X6' STRAPPING W/ 0%  
 STRETCH, 2000LB BREAK STRENGTH & (2)  
 METAL RATCHET INCLUDED TO SECURE  
 BATTENS

(3) 2"X4"X24" PINE GROUND  
 STAKE

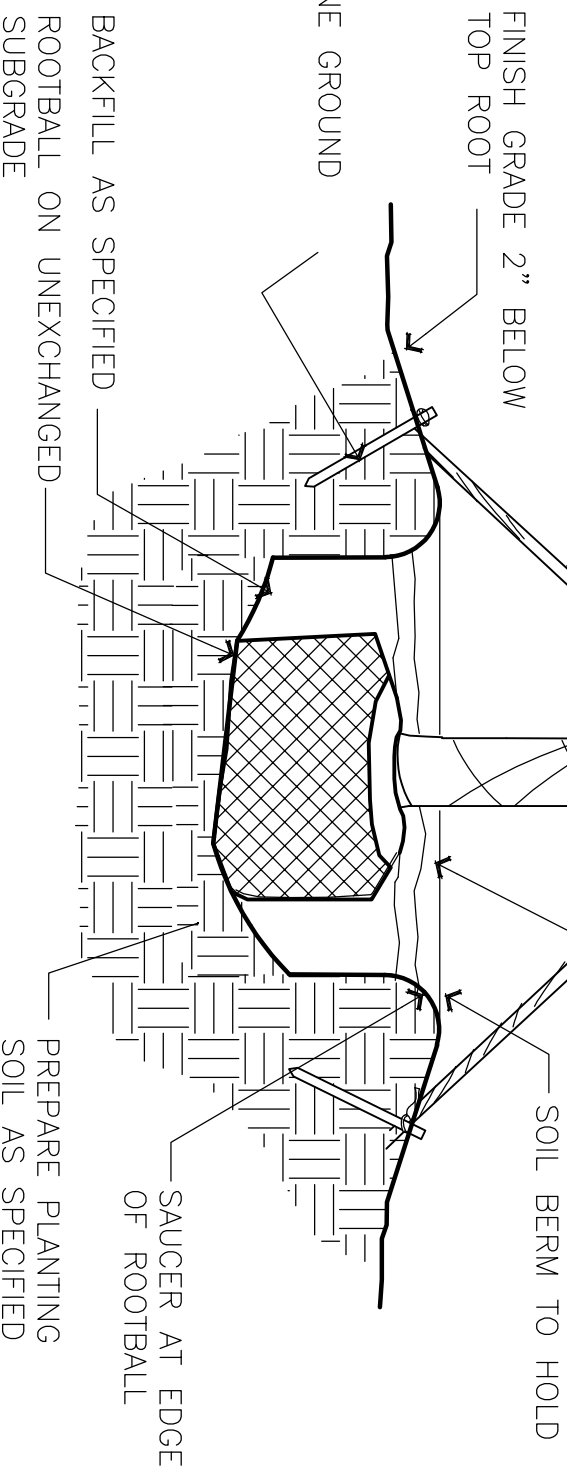

(3) EQUALLY SPACED 2"X4"  
 WOOD BRACES - NAIL TO  
 PALM BATTEN & 2"X4"  
 STAKES. FLAG AT MIDPOINT &  
 BASE

MULCH AS SPECIFIED & 4"  
 FROM TRUNK

SOIL BERM TO HOLD

FINISH GRADE 2" BELOW  
 TOP ROOT

SAUCER AT EDGE  
 OF ROOTBALL

PREPARE PLANTING  
 SOIL AS SPECIFIED

BACKFILL AS SPECIFIED  
 ROOTBALL ON UNEXCHANGED  
 SUBGRADE